


CHILDREN PLAYGROUND


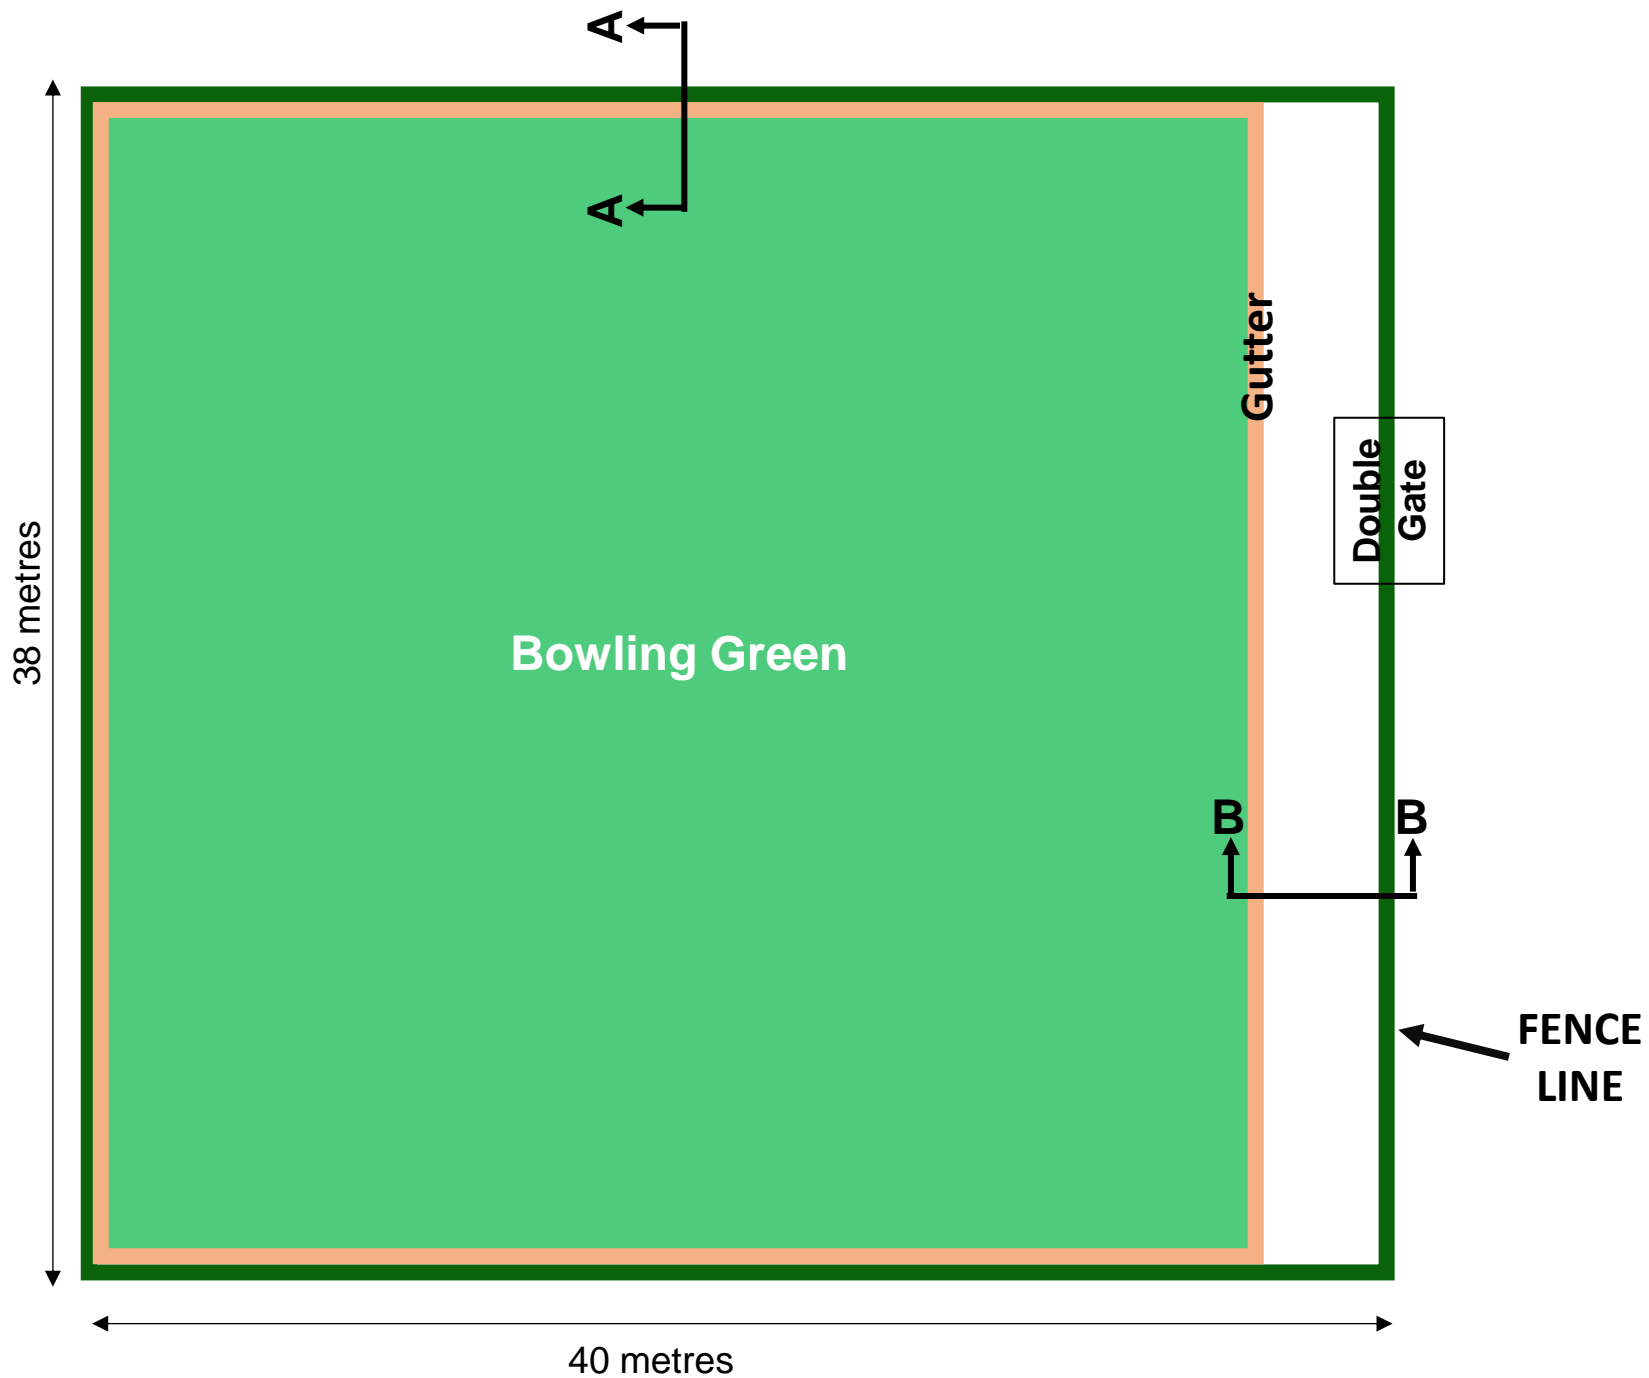


PLAN VIEW



NOTE
Fence to be finished in
Dark Green

PLAN SECTIONS

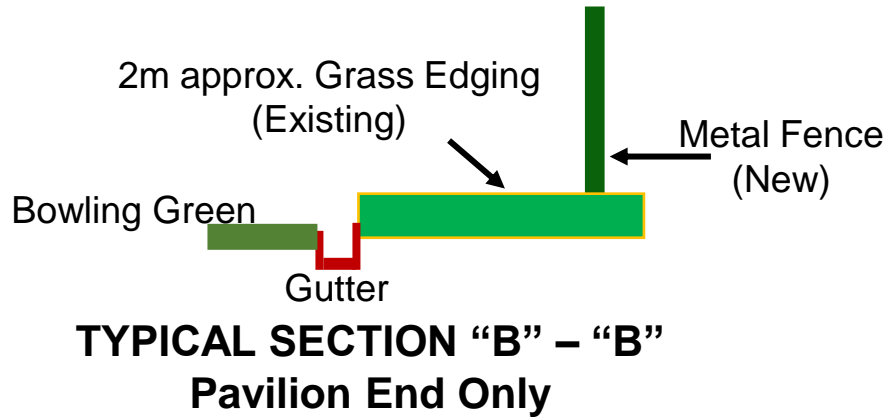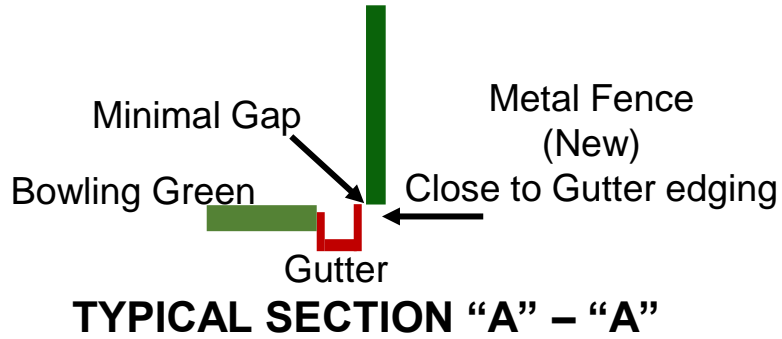

FENCE DETAIL

NOTE
Fence to be finished in
Dark Green

